


FACILITIES

KWANTLEN POLYTECHNIC UNIVERSITY

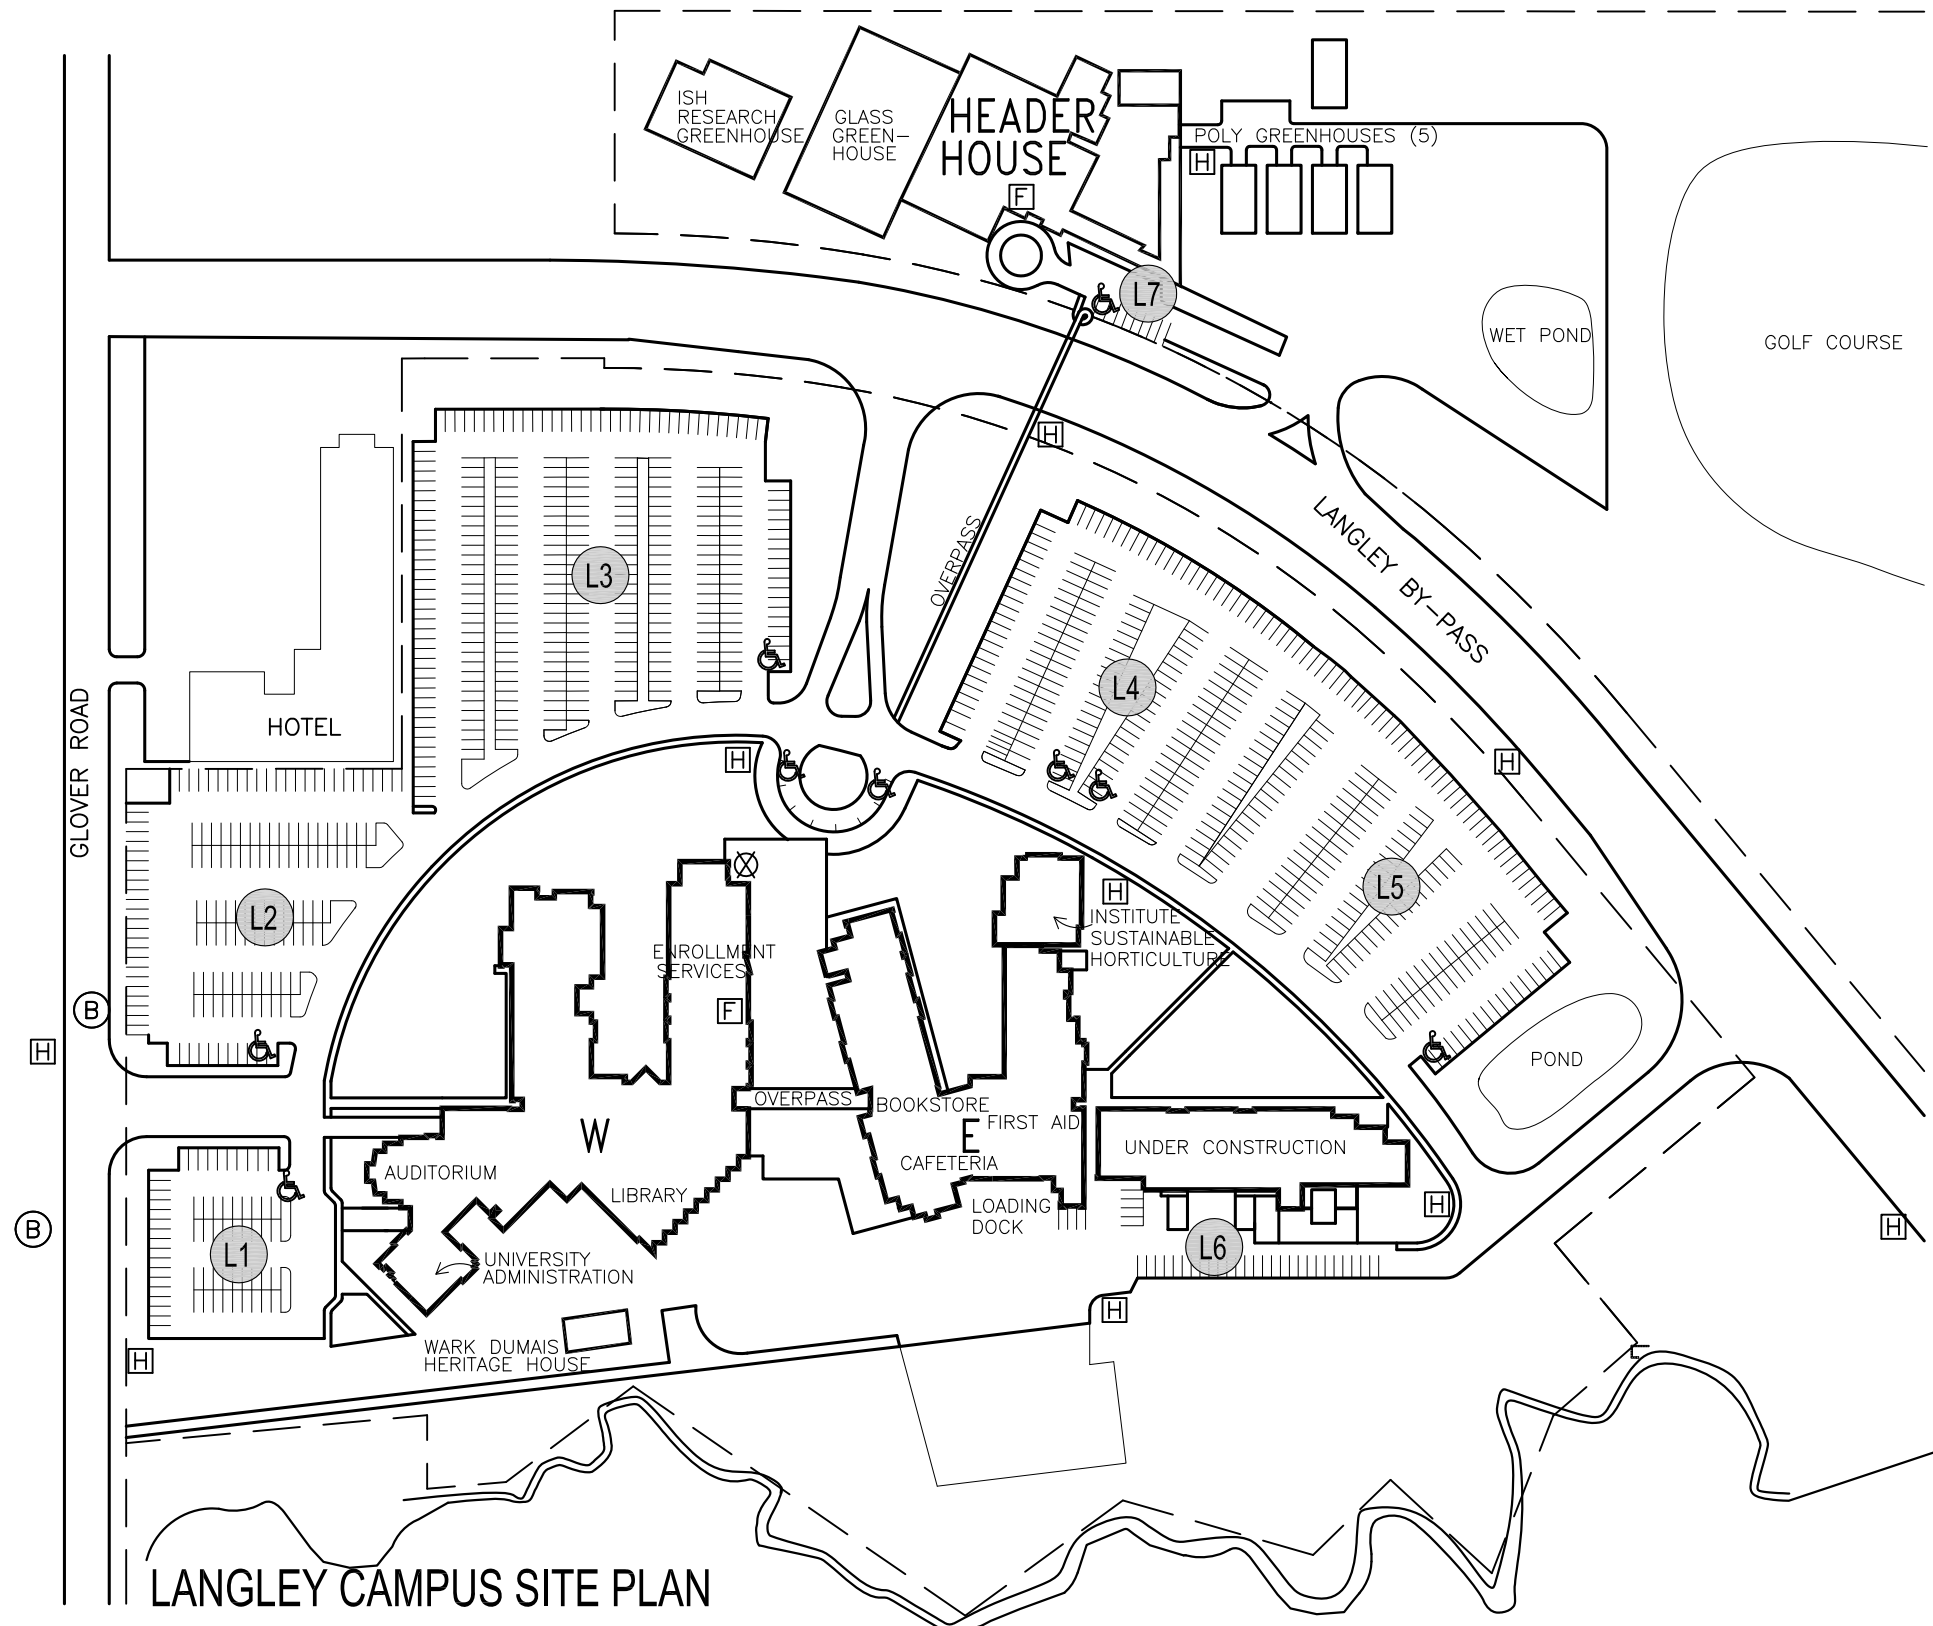

LANGLEY CAMPUS SITE PLAN

CAMPUS ADDRESS:
 20901 LANGLEY BY-PASS
 LANGLEY, B.C.
 V3A 8G9

SECURITY PHONE:
 (604) 599-3276

TOTAL AREAS
 SITE AREA
 44.949 Acres

BUILDING AREA (NET)
 17,612 M²

WEST BUILDING
 ROOMS 1201 TO 1278
 UNIVERSITY ADMINISTRATION
 ROOMS 2065 TO 2206
 ROOMS 1305 TO 1370
 ROOMS 2090 TO 2135
 ADMISSIONS & REGISTRATION
 GENERAL INQUIRIES
 ROOMS 1005 TO 1080
 ROOMS 2005 TO 2030

TEMPORARY BUILDINGS
 UNIT 1 COUNSELLING & ADVISING
 SCHEDULING
 UNIT 2
 UNIT 3

EAST BUILDING
 ROOMS 1505 TO 1545
 ROOMS 2505 TO 2535
 FACILITIES/SECURITY
 STUDENT ASSOCIATION
 ROOMS 1550 TO 1689
 ROOMS 2540 TO 2565
 ROOMS 1645 TO 1685
 ROOMS 2570 TO 2590

FORMER TRADES BUILDING
 ROOMS 1701 TO 1955

HEADER HOUSE
 NET AREA 2507 M²

PARKING
 REGULAR STALLS - 900
 DISABLED STALLS - 18
 MOTORCYCLE STALLS - 4

SYMBOL KEY
 X FIRE SIAMESE
 ♿ HANDICAP PARKING
 F FIRE PANEL
 H FIRE HYDRANT
 B BUS STOP
 L1-7 PARKING ZONES



DRAWING TITLE
 LANGLEY CAMPUS SITE PLAN
 CAMPUS LOCATION
 LANGLEY
 SCALE
 NTS

DRAWING NUMBER
 DWG# - 1
 DATE
 JANUARY 30, 2012
 DRAWN BY
 ML